




*In or Out... we make it Easy!*

**DO NOT SCALE**  
For dimensional purposes only

PLACE AGAINST JAMB  
OPPOSITE HINGES FOR  
L.H.R. DOOR INSTALLATION

PLACE AGAINST JAMB  
OPPOSITE HINGES FOR  
R.H.R. DOOR INSTALLATION

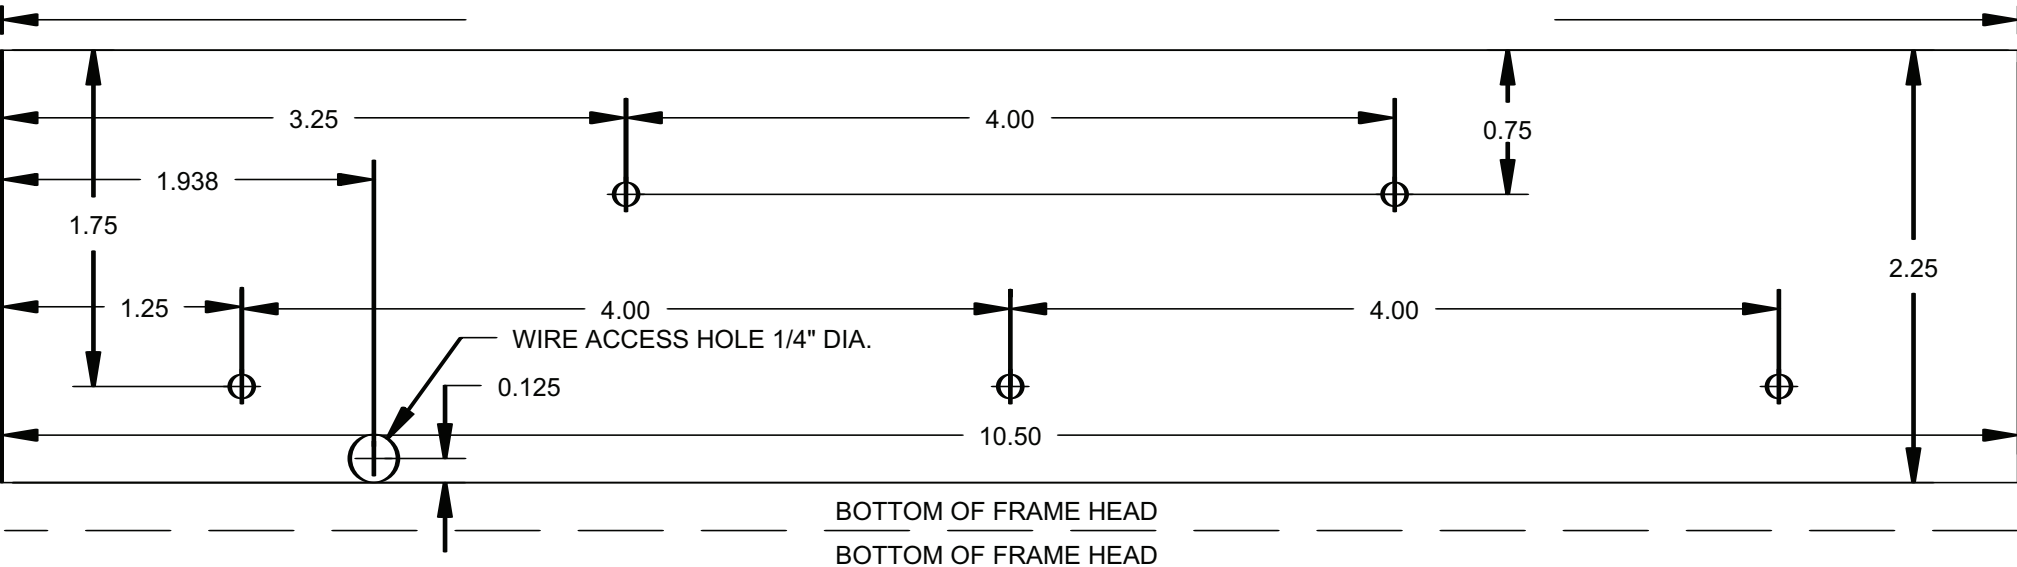

NOTE: Fold along dotted lines for placement.